


100  
Millimetres  
10  
0  
DO NOT SCALE

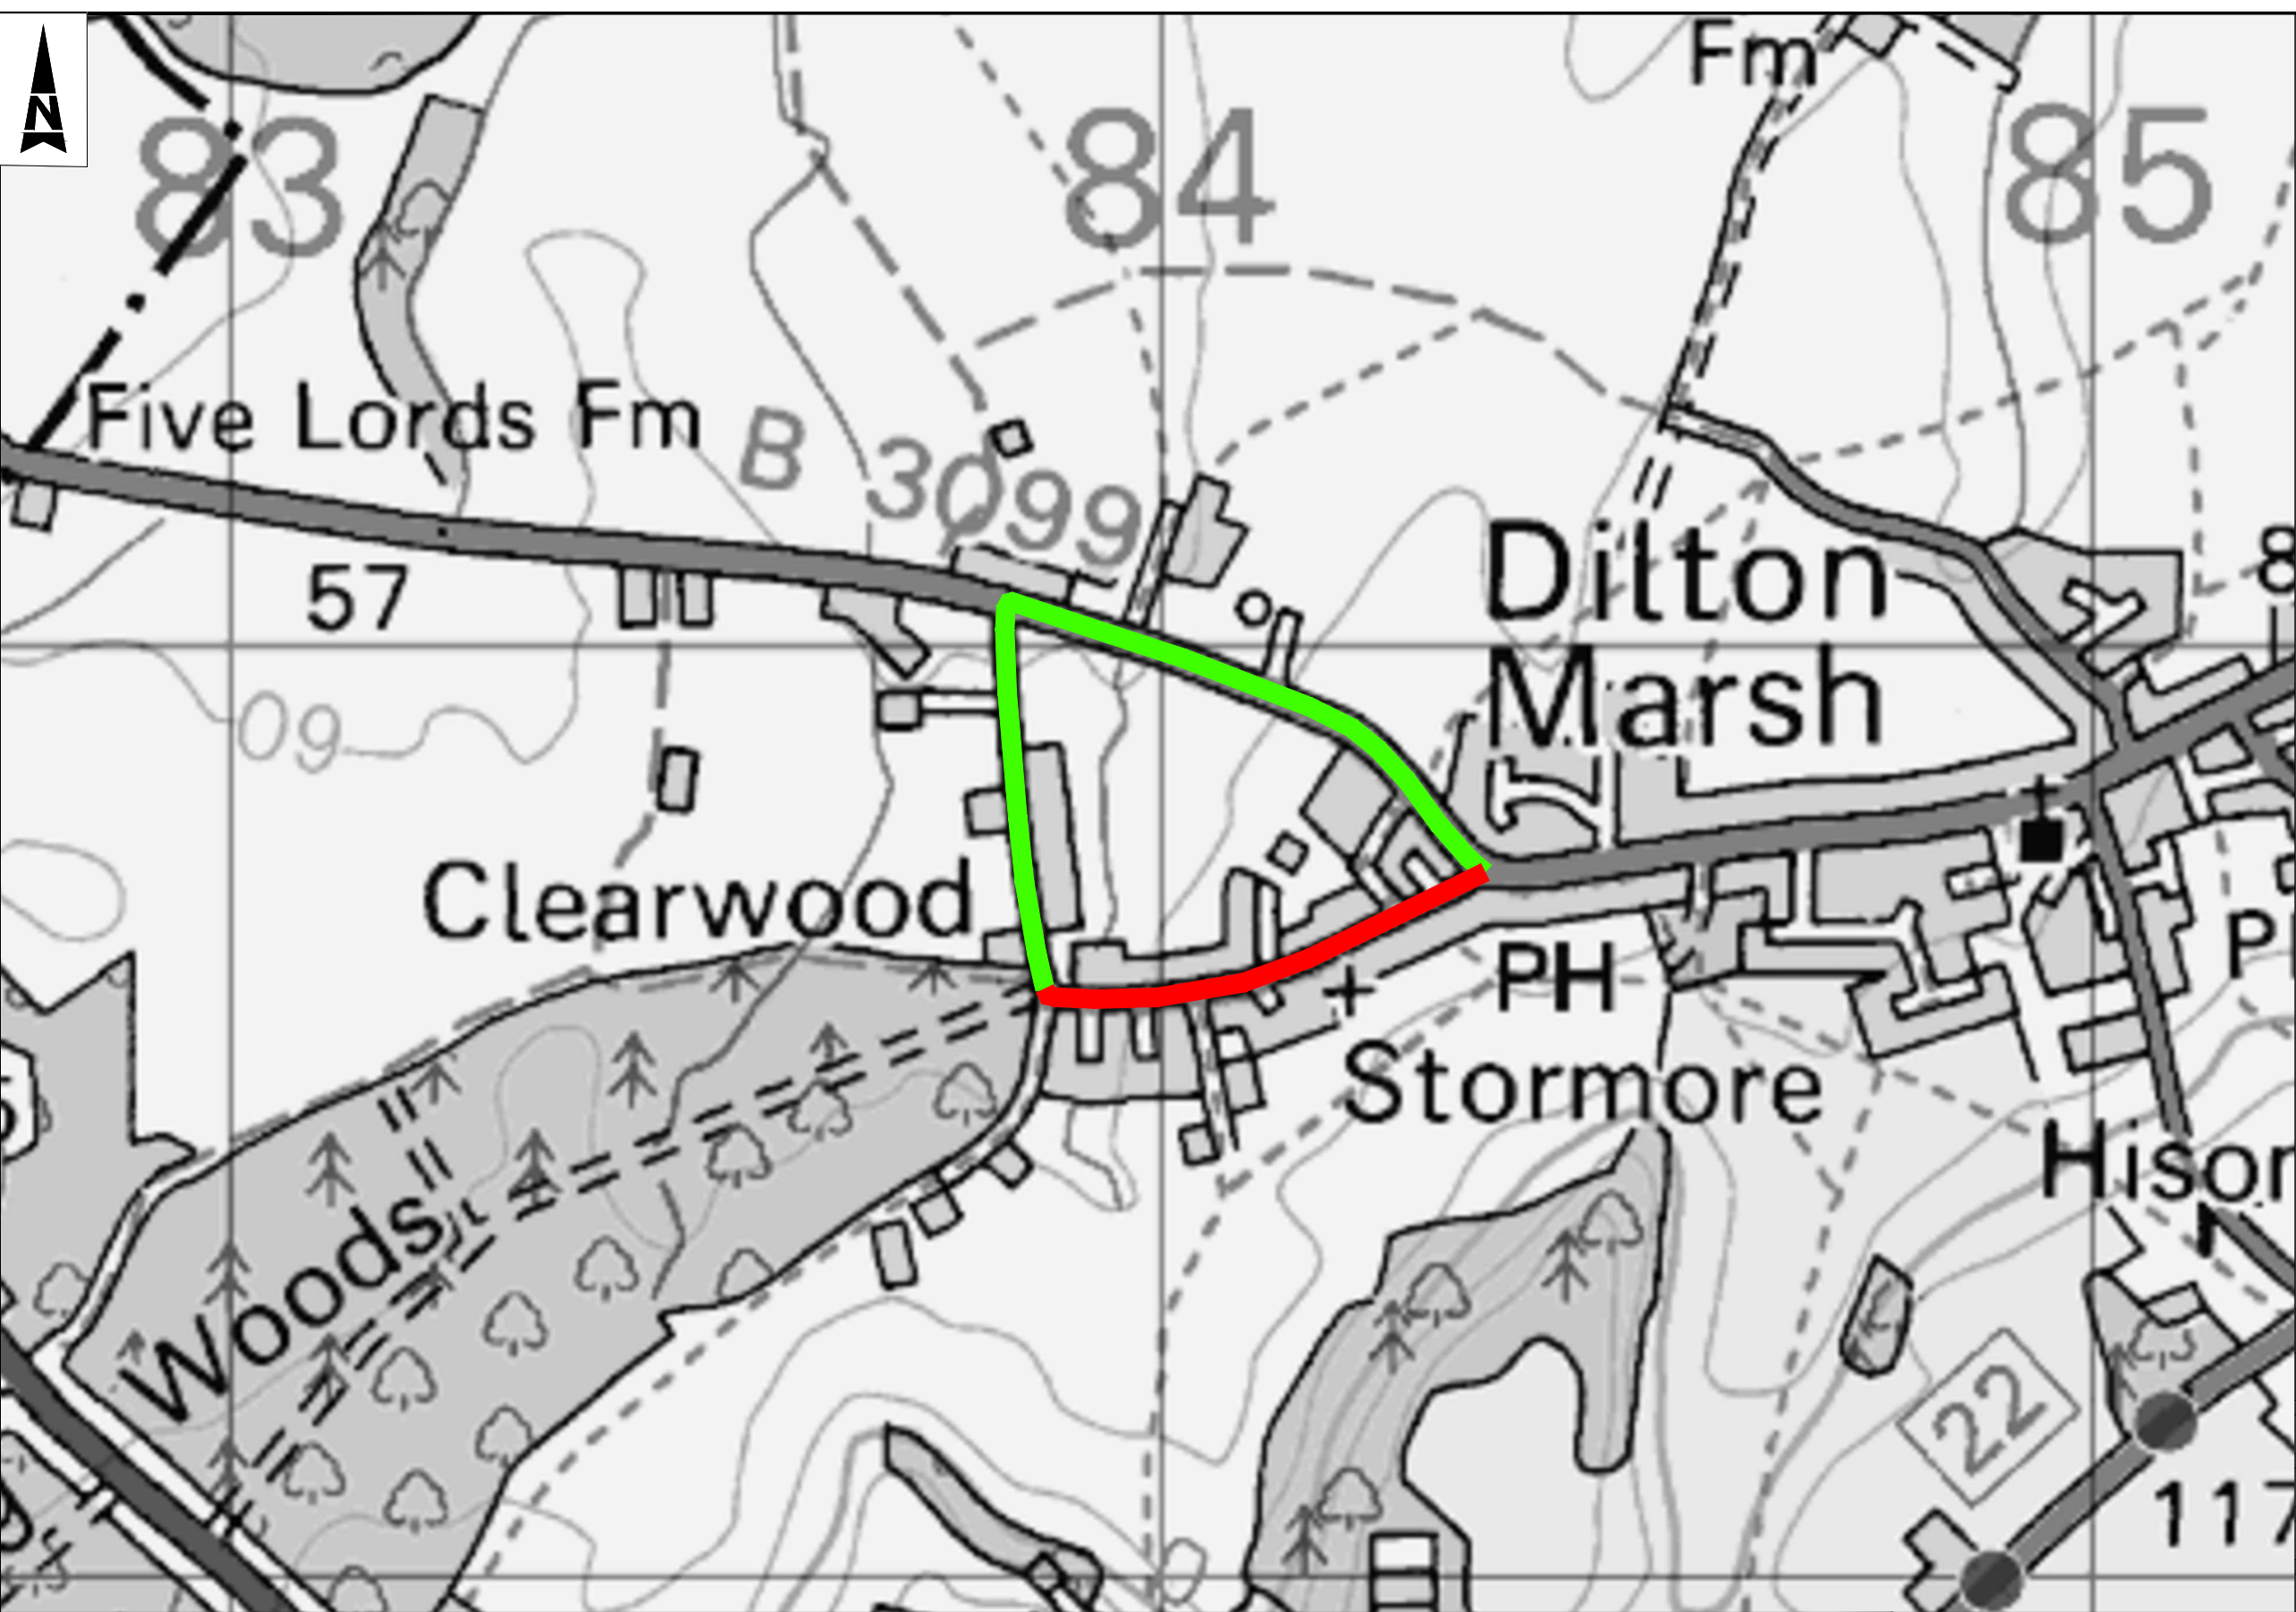

**NOTES**  
1. LIMITS OF WORK ARE APPROXIMATE AND ARE TO BE AGREED ON SITE WITH THE ENGINEER OR SITE REPRESENTATIVE.

**KEY**  

PROPOSED ROAD CLOSURE

PROPOSED DIVERSION ROUTE

Client Finance Code: TBC  
Works Order No: TBC  
Postal Area: BA13 4BH  
USRN: 43800619  
Grid Reference: 384295, 149742 to 383871, 149639  
What3Words: ///fuses.durations.clerk to  
///folk.destroyer.singers  
Philips Street Atlas: Page 111 F8 TO 112 A8  
Road Speed Limit: 30mph

**SAFETY, HEALTH AND ENVIRONMENTAL INFORMATION**  
In addition to the hazards/risks normally associated with the types of work detailed on this drawing, note the following significant residual risks (Reference shall also be made to the design hazard log).  
Construction  
(Enter "None" if applicable)  
Maintenance / Cleaning  
(Enter "None" if applicable)  
Use  
(Enter "None" if applicable)  
Decommissioning / Demolition  
(Enter "None" if applicable)

THIS MAP IS REPRODUCED FROM ORDNANCE SURVEY MATERIAL WITH THE PERMISSION OF ORDNANCE SURVEY ON BEHALF OF THE CONTROLLER OF HIS MAJESTY'S STATIONERY OFFICE. © CROWN COPYRIGHT. UNAUTHORISED REPRODUCTION INFRINGES CROWN COPYRIGHT AND MAY LEAD TO PROSECUTION OR CIVIL PROCEEDINGS.  
100049050, 2024

Description						
Status	Revision	Drawn	Checked	Reviewed	Authorised	Issue Date
Description						
Status	Revision	Drawn	Checked	Reviewed	Authorised	Issue Date
