
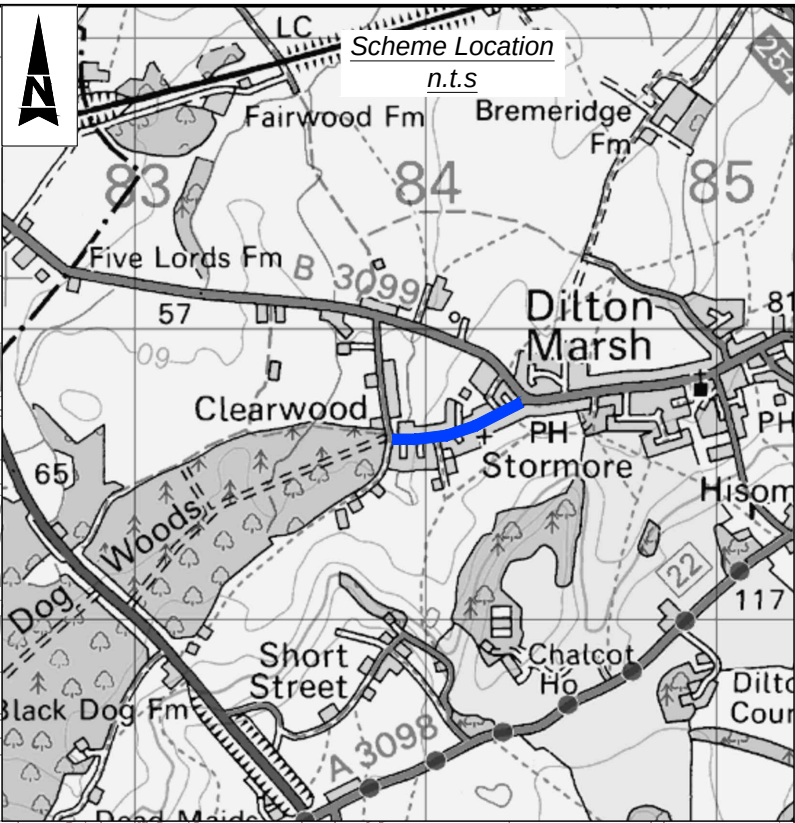


100
Millimetres
10
0
DO NOT SCALE

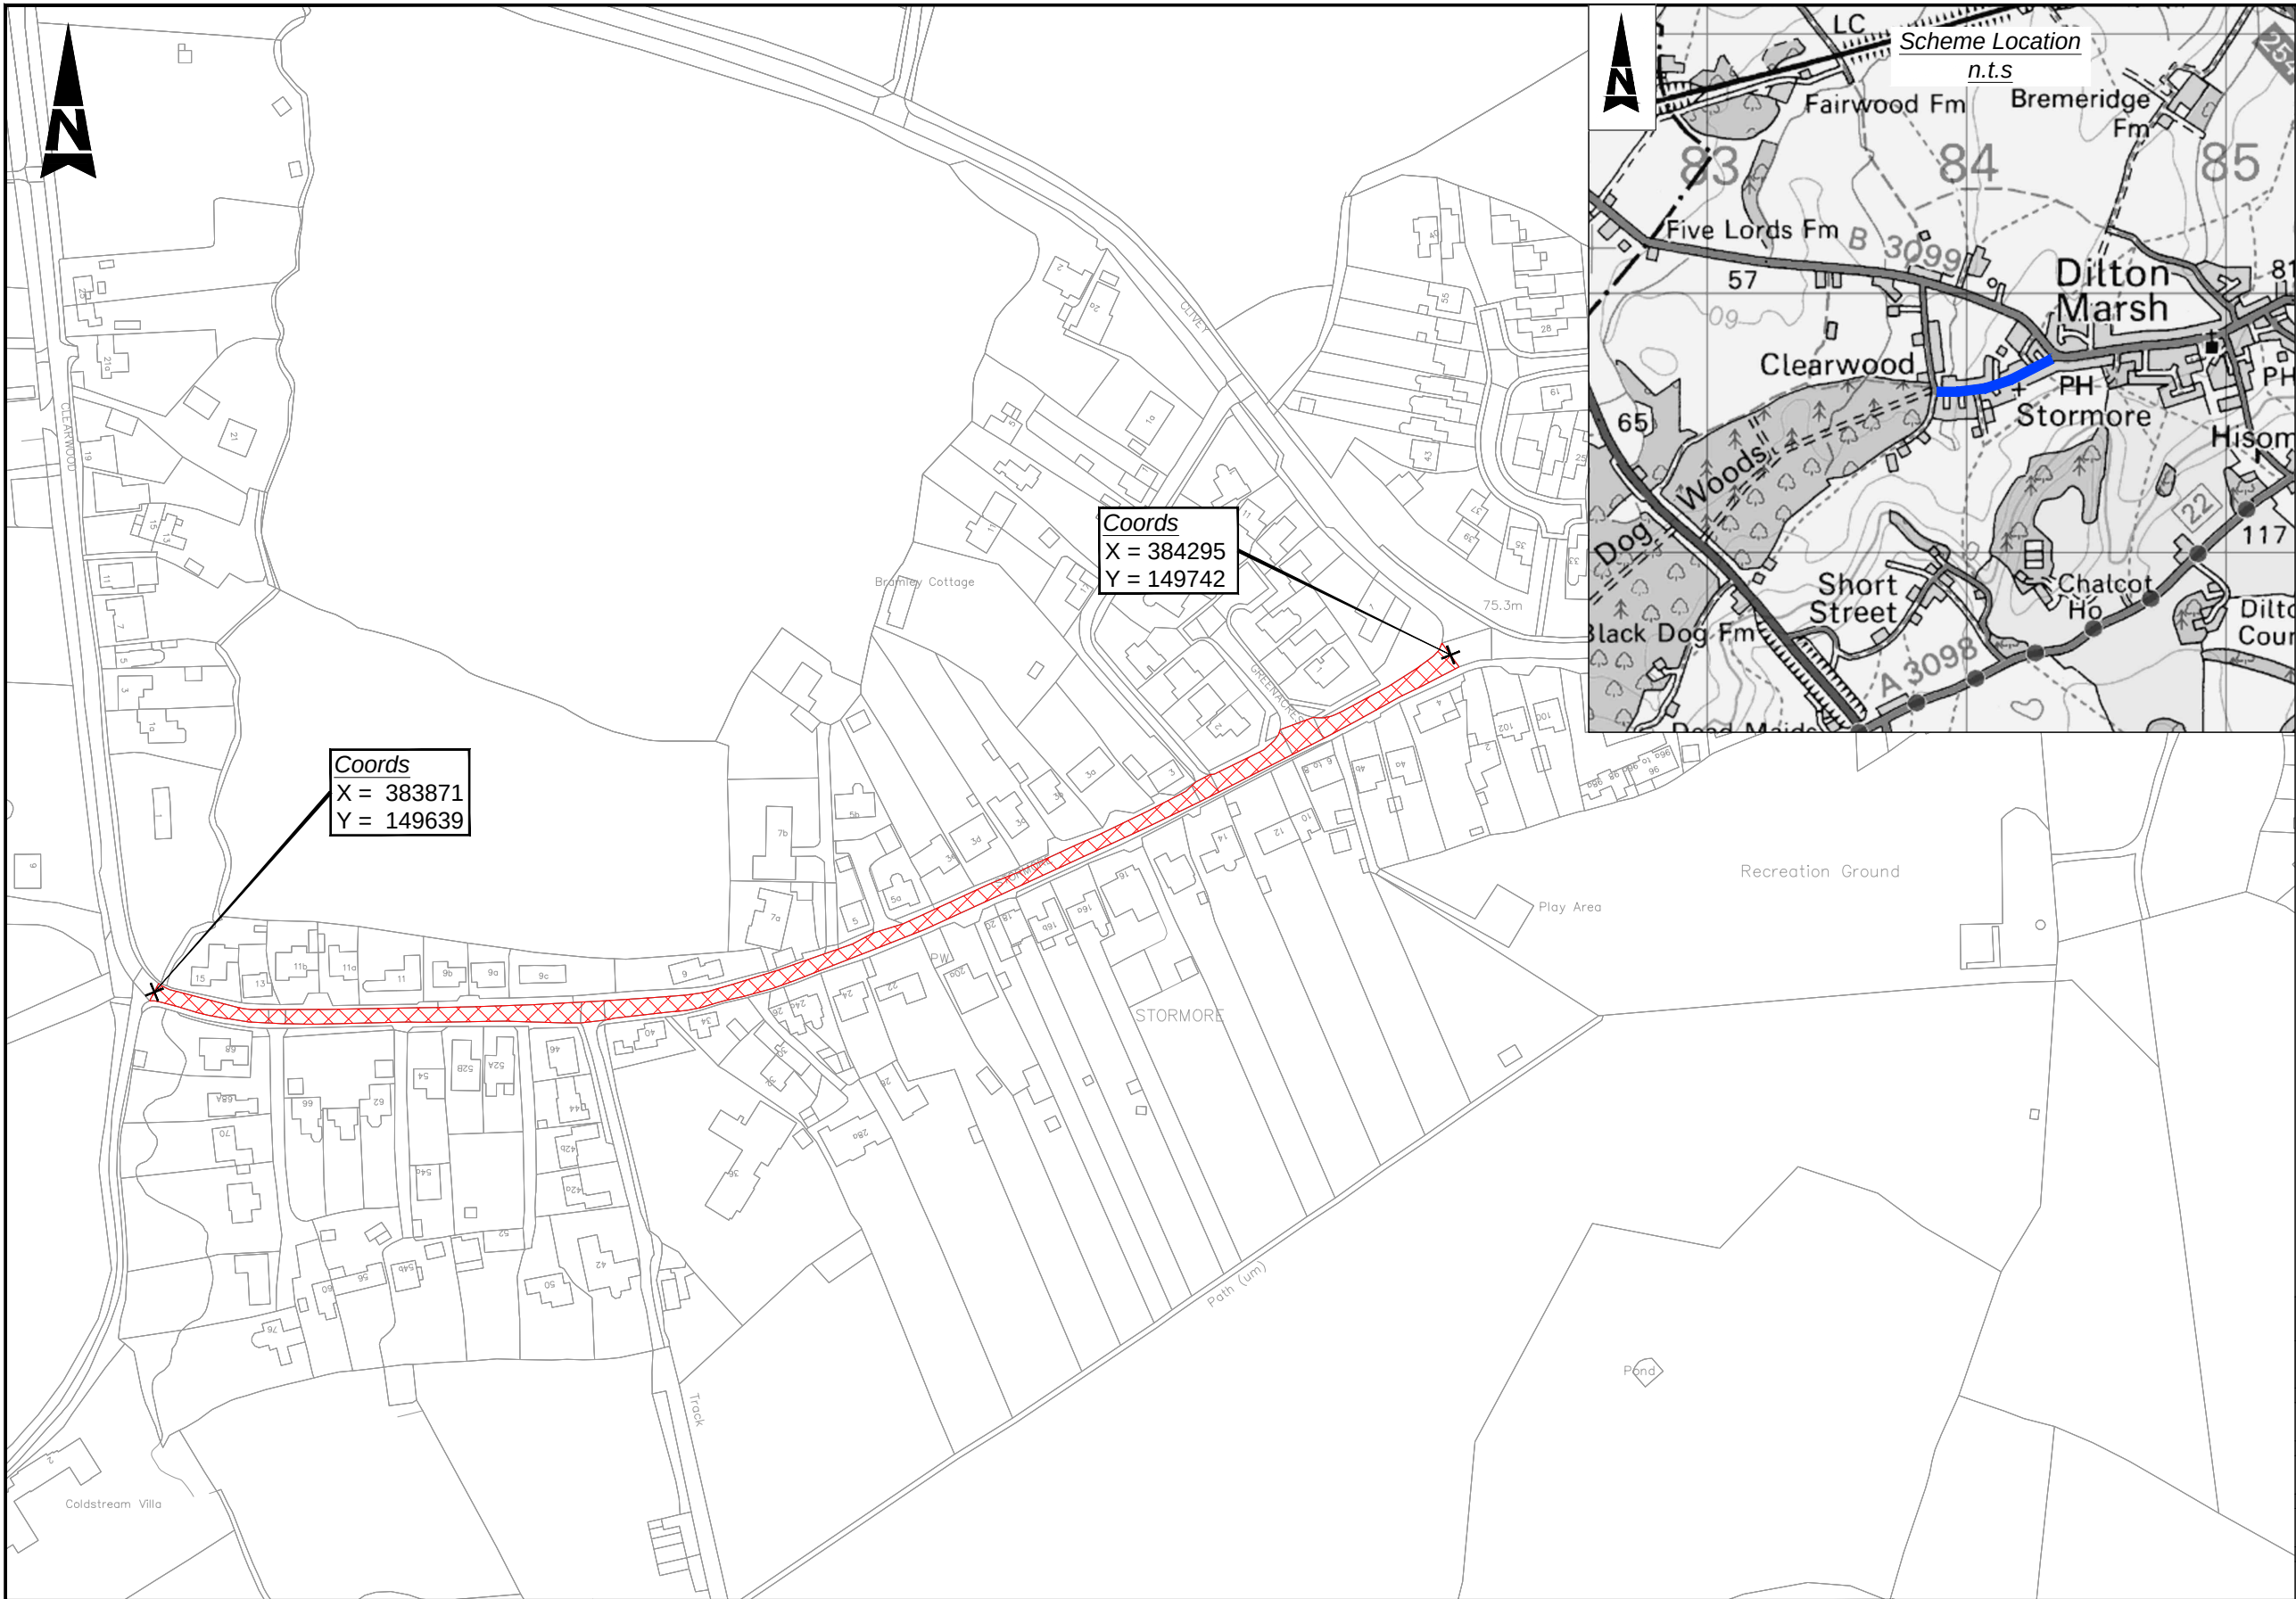

NOTES
1. LIMITS OF WORK AND DIMENSIONS ARE APPROXIMATE AND ARE TO BE AGREED ON SITE WITH THE ENGINEER OR SITE REPRESENTATIVE.

KEY

SITE EXTENTS

SCHEME LOCATION

Client Finance Code: TBC
Works Order No: TBC
Postal Area: BA13 4BH
USRN: 43800619
Grid Reference: 384295, 149742 to 383871, 149639
What3Words: ///fuses.durations.clerk to
///folk.destroyer.singers
Philips Street Atlas: Page 111 F8 TO 112 A8
Road Speed Limit: 30mph

SAFETY, HEALTH AND ENVIRONMENTAL INFORMATION	
In addition to the hazards/risks normally associated with the types of work detailed on this drawing, note the following significant residual risks (Reference shall also be made to the design hazard log).	
Construction	(Enter "None" if applicable)
Maintenance / Cleaning	(Enter "None" if applicable)
Use	(Enter "None" if applicable)
Decommissioning / Demolition	(Enter "None" if applicable)

Drawing Suitability	Status	Project Title
AUTHORISED & ACCEPTED	A1	Major Maintenance 2025/2026 Surface Dressing 2025/2026
 County Gate, County Way, Trowbridge, Wiltshire BA14 7FJ Tel: +44 (0)1225 730360 www.atkinsrealis.com Copyright © AtkinsRealis Limited (2024)		Drawing Title
Client		STOREMORE DILTON MARSH SITE EXTENTS & LOCATION PLAN
Drawing Number Project 5228696		I Originator - ATR I Volume - HGN -
Location A3		2526SD_0439 - DR - CH - 000001
Original Size: A3	Scale: NTS	Project Ref. No: 5228696
		Sheet: 1 of 1
		Rev: C01

THIS MAP IS REPRODUCED FROM ORDNANCE SURVEY MATERIAL WITH THE PERMISSION OF ORDNANCE SURVEY ON BEHALF OF THE CONTROLLER OF HIS MAJESTY'S STATIONERY OFFICE. © CROWN COPYRIGHT. UNAUTHORISED REPRODUCTION INFRINGES CROWN COPYRIGHT AND MAY LEAD TO PROSECUTION OR CIVIL PROCEEDINGS.
100049050, 2024